


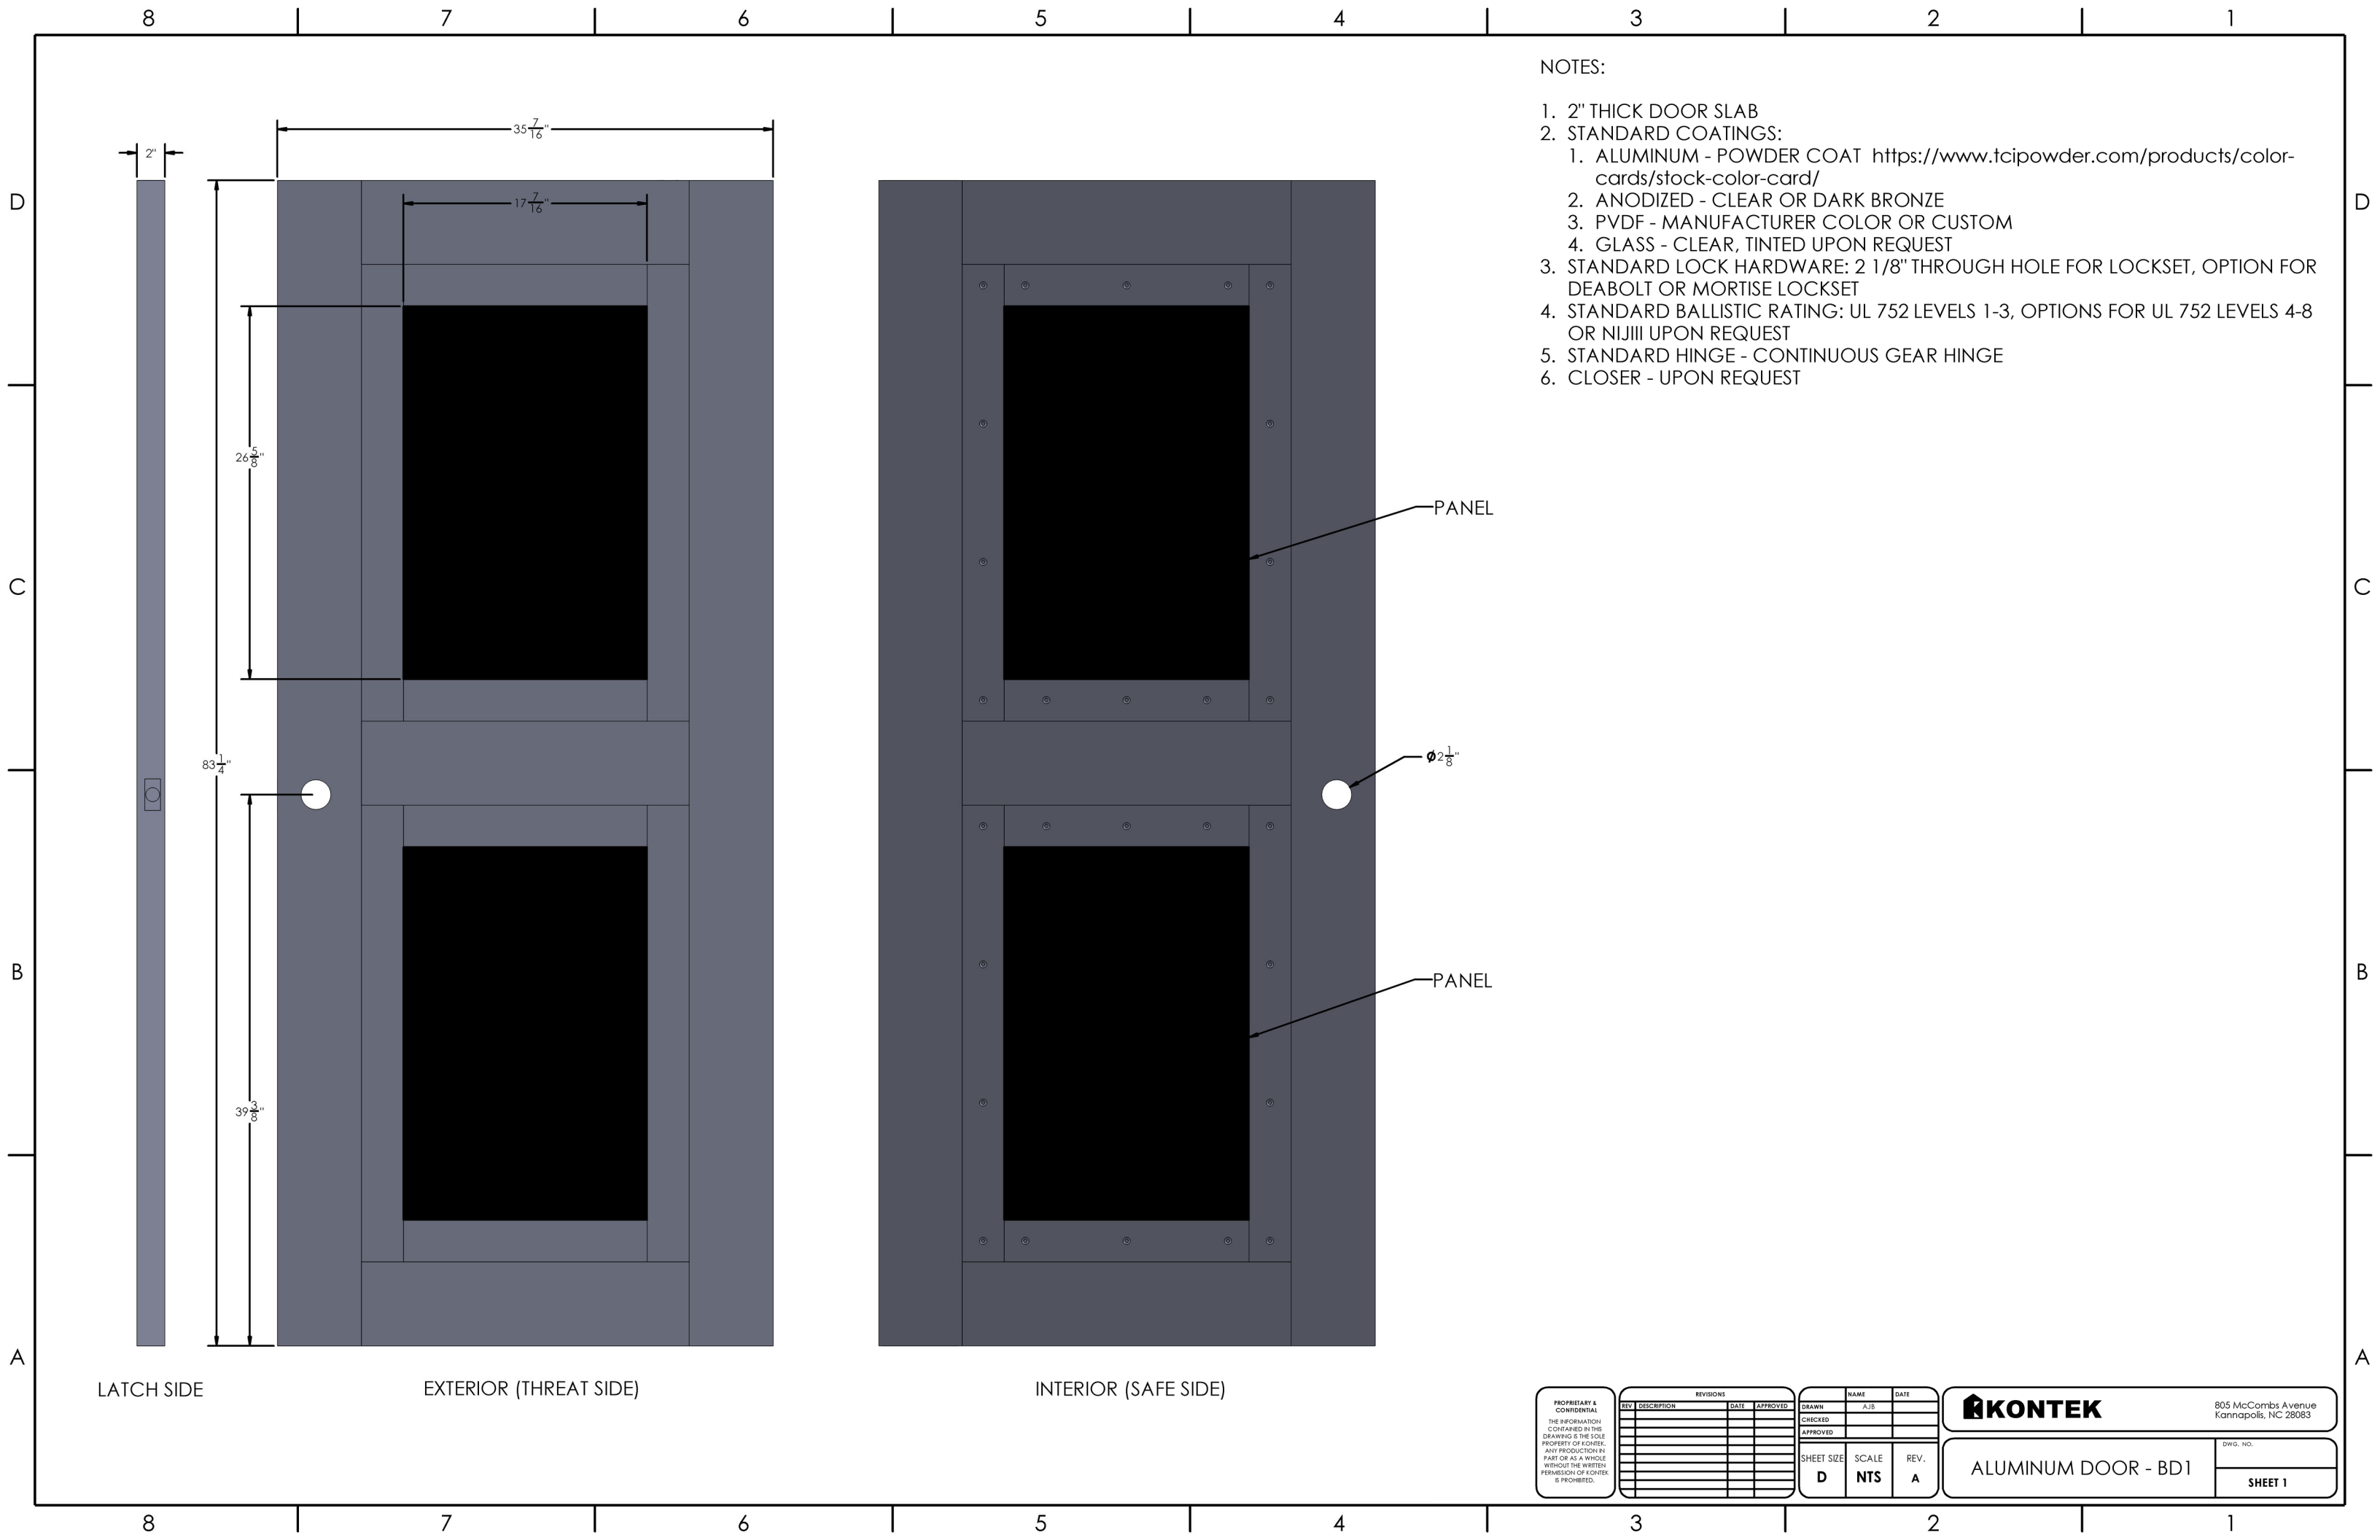

NOTES:

- 2" THICK DOOR SLAB
- STANDARD COATINGS:
 - ALUMINUM - POWDER COAT <https://www.tcipowder.com/products/color-cards/stock-color-card/>
 - ANODIZED - CLEAR OR DARK BRONZE
 - PVDF - MANUFACTURER COLOR OR CUSTOM
 - GLASS - CLEAR, TINTED UPON REQUEST
- STANDARD LOCK HARDWARE: 2 1/8" THROUGH HOLE FOR LOCKSET, OPTION FOR DEABOLT OR MORTISE LOCKSET
- STANDARD BALLISTIC RATING: UL 752 LEVELS 1-3, OPTIONS FOR UL 752 LEVELS 4-8 OR NIJIII UPON REQUEST
- STANDARD HINGE - CONTINUOUS GEAR HINGE
- CLOSER - UPON REQUEST

LATCH SIDE

EXTERIOR (THREAT SIDE)

INTERIOR (SAFE SIDE)

PROPRIETARY & CONFIDENTIAL
THE INFORMATION CONTAINED IN THIS DRAWING IS THE SOLE PROPERTY OF KONTEK. ANY PRODUCTION IN PART OR AS A WHOLE WITHOUT THE WRITTEN PERMISSION OF KONTEK IS PROHIBITED.

REVISIONS			
REV.	DESCRIPTION	DATE	APPROVED

NAME		DATE
DRAWN	AJB	
CHECKED		
APPROVED		
SHEET SIZE	SCALE	REV.
D	NTS	A



805 McCombs Avenue
Kannapolis, NC 28083

ALUMINUM DOOR - BD1

DWG. NO.
SHEET 1