


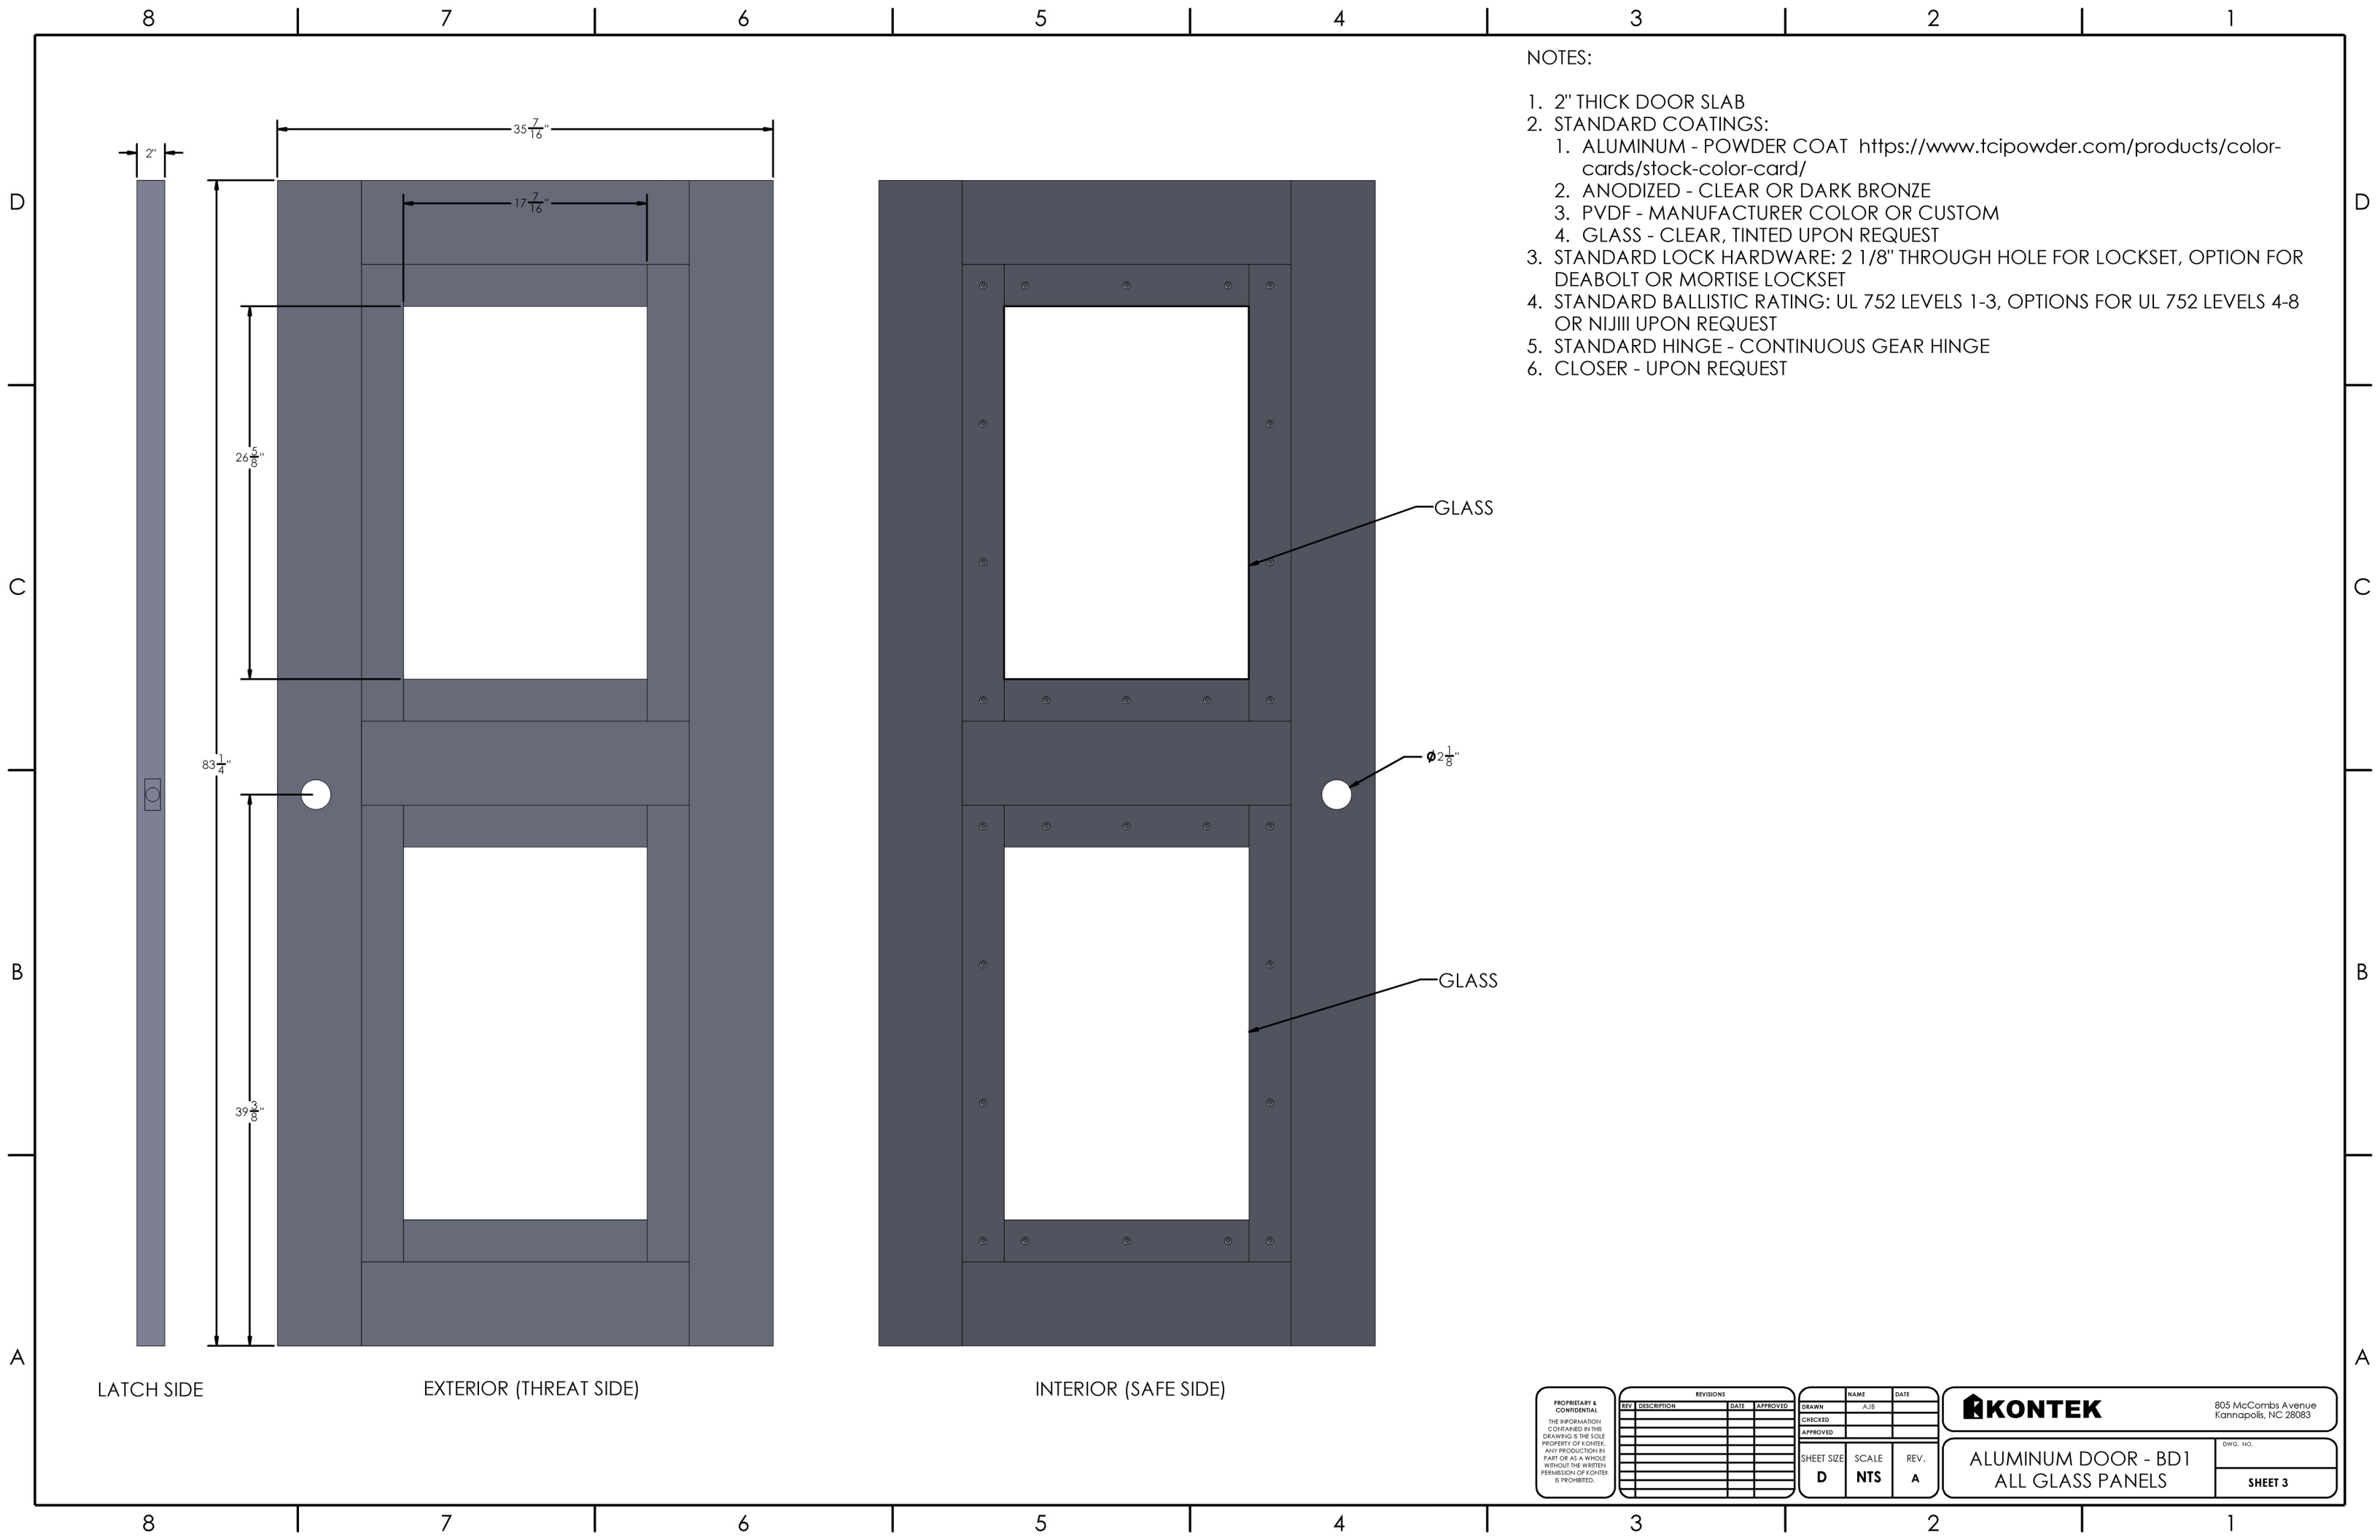

- NOTES:
1. 2" THICK DOOR SLAB
 2. STANDARD COATINGS:
 1. ALUMINUM - POWDER COAT <https://www.tcipowder.com/products/color-cards/stock-color-card/>
 2. ANODIZED - CLEAR OR DARK BRONZE
 3. PVDF - MANUFACTURER COLOR OR CUSTOM
 4. GLASS - CLEAR, TINTED UPON REQUEST
 3. STANDARD LOCK HARDWARE: 2 1/8" THROUGH HOLE FOR LOCKSET, OPTION FOR DEABOLT OR MORTISE LOCKSET
 4. STANDARD BALLISTIC RATING: UL 752 LEVELS 1-3, OPTIONS FOR UL 752 LEVELS 4-8 OR NIJIII UPON REQUEST
 5. STANDARD HINGE - CONTINUOUS GEAR HINGE
 6. CLOSER - UPON REQUEST

GLASS

Ø2 1/8"

GLASS

LATCH SIDE EXTERIOR (THREAT SIDE) INTERIOR (SAFE SIDE)

PROPRIETARY & CONFIDENTIAL
THE INFORMATION CONTAINED IN THIS DRAWING IS THE SOLE PROPERTY OF KONTEK. ANY PRODUCTION IN PART OR AS A WHOLE WITHOUT THE WRITTEN PERMISSION OF KONTEK IS PROHIBITED.

REVISIONS			
REV	DESCRIPTION	DATE	APPROVED

DRAWN	NAME	DATE
CHECKED	AJB	
APPROVED		

SHEET SIZE	SCALE	REV.
D	NTS	A

KONTEK
805 McCombs Avenue
Kannapolis, NC 28083

DWG. NO.
SHEET 3

ALUMINUM DOOR - BD1
ALL GLASS PANELS