

PROPRIETARY AND CONFIDENTIAL
THE INFORMATION
CONTAINED IN THIS
DRAWING IS THE SOLE
PROPERTY OF KONTEK.
ANY PRODUCTION IN
PART OR AS A WHOLE
WITHOUT THE WRITTEN
PERMISSION OF KONTEK
IS PROHIBITED.


DRAWN	NAME AB	DATE 11/23/21
CHECKED		
APPROVED		
SHEET SIZE D	SCALE NTS	REV. NA 11/23/21



805 McCombs Avenue
Kannapolis, NC 28083

BUILDING DETAILS

DWG. NO.
NA
SHEET 2

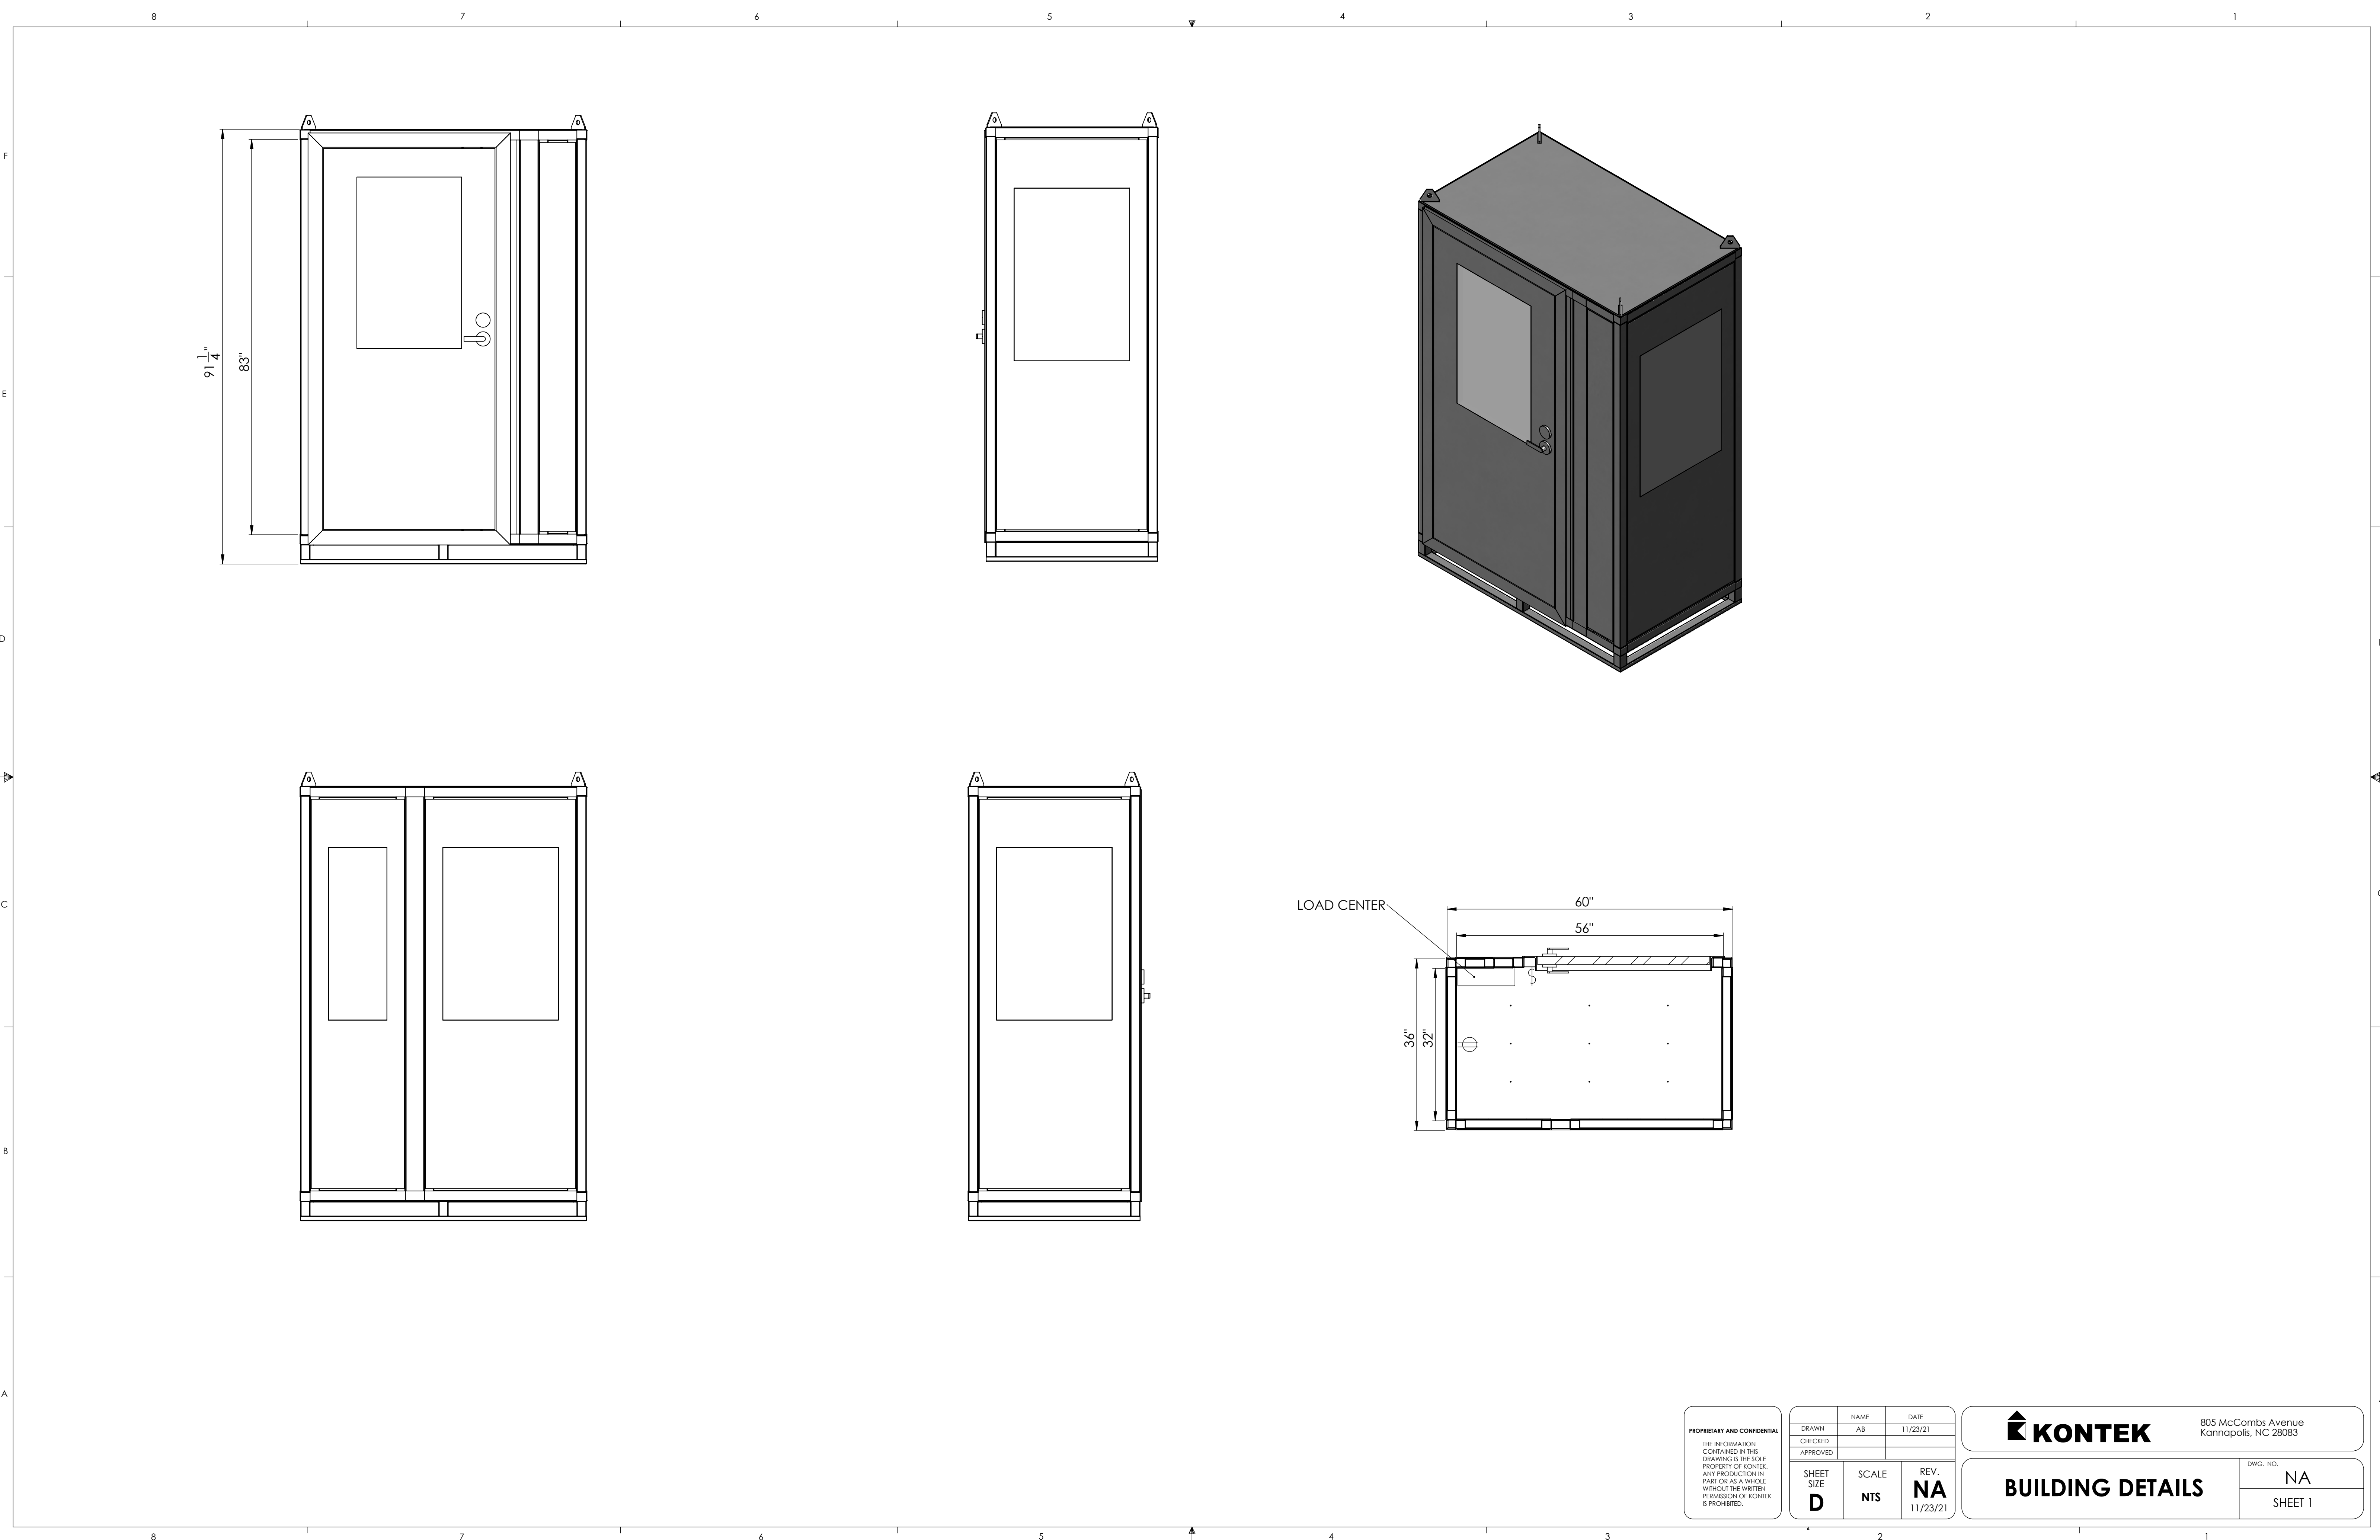

PROPRIETARY AND CONFIDENTIAL
THE INFORMATION CONTAINED IN THIS DRAWING IS THE SOLE PROPERTY OF KONTAK. ANY PRODUCTION IN PART OR AS A WHOLE WITHOUT THE WRITTEN PERMISSION OF KONTAK IS PROHIBITED.

DRAWN	NAME AB	DATE 11/23/21
CHECKED		
APPROVED		
SHEET SIZE D	SCALE NTS	REV. NA 11/23/21



805 McCombs Avenue
Kannapolis, NC 28083

BUILDING DETAILS

DWG. NO.
NA
SHEET 1