

PROPRIETARY AND CONFIDENTIAL  
THE INFORMATION  
CONTAINED IN THIS  
DRAWING IS THE SOLE  
PROPERTY OF KONTEK.  
ANY PRODUCTION IN  
PART OR AS A WHOLE  
WITHOUT THE WRITTEN  
PERMISSION OF KONTEK  
IS PROHIBITED.


DRAWN	NAME AB	DATE 11/23/21
CHECKED		
APPROVED		
SHEET SIZE <b>D</b>	SCALE <b>NTS</b>	REV. <b>NA</b> 11/23/21



805 McCombs Avenue  
Kannapolis, NC 28083

**BUILDING DETAILS**

DWG. NO.  
**NA**  
SHEET 2

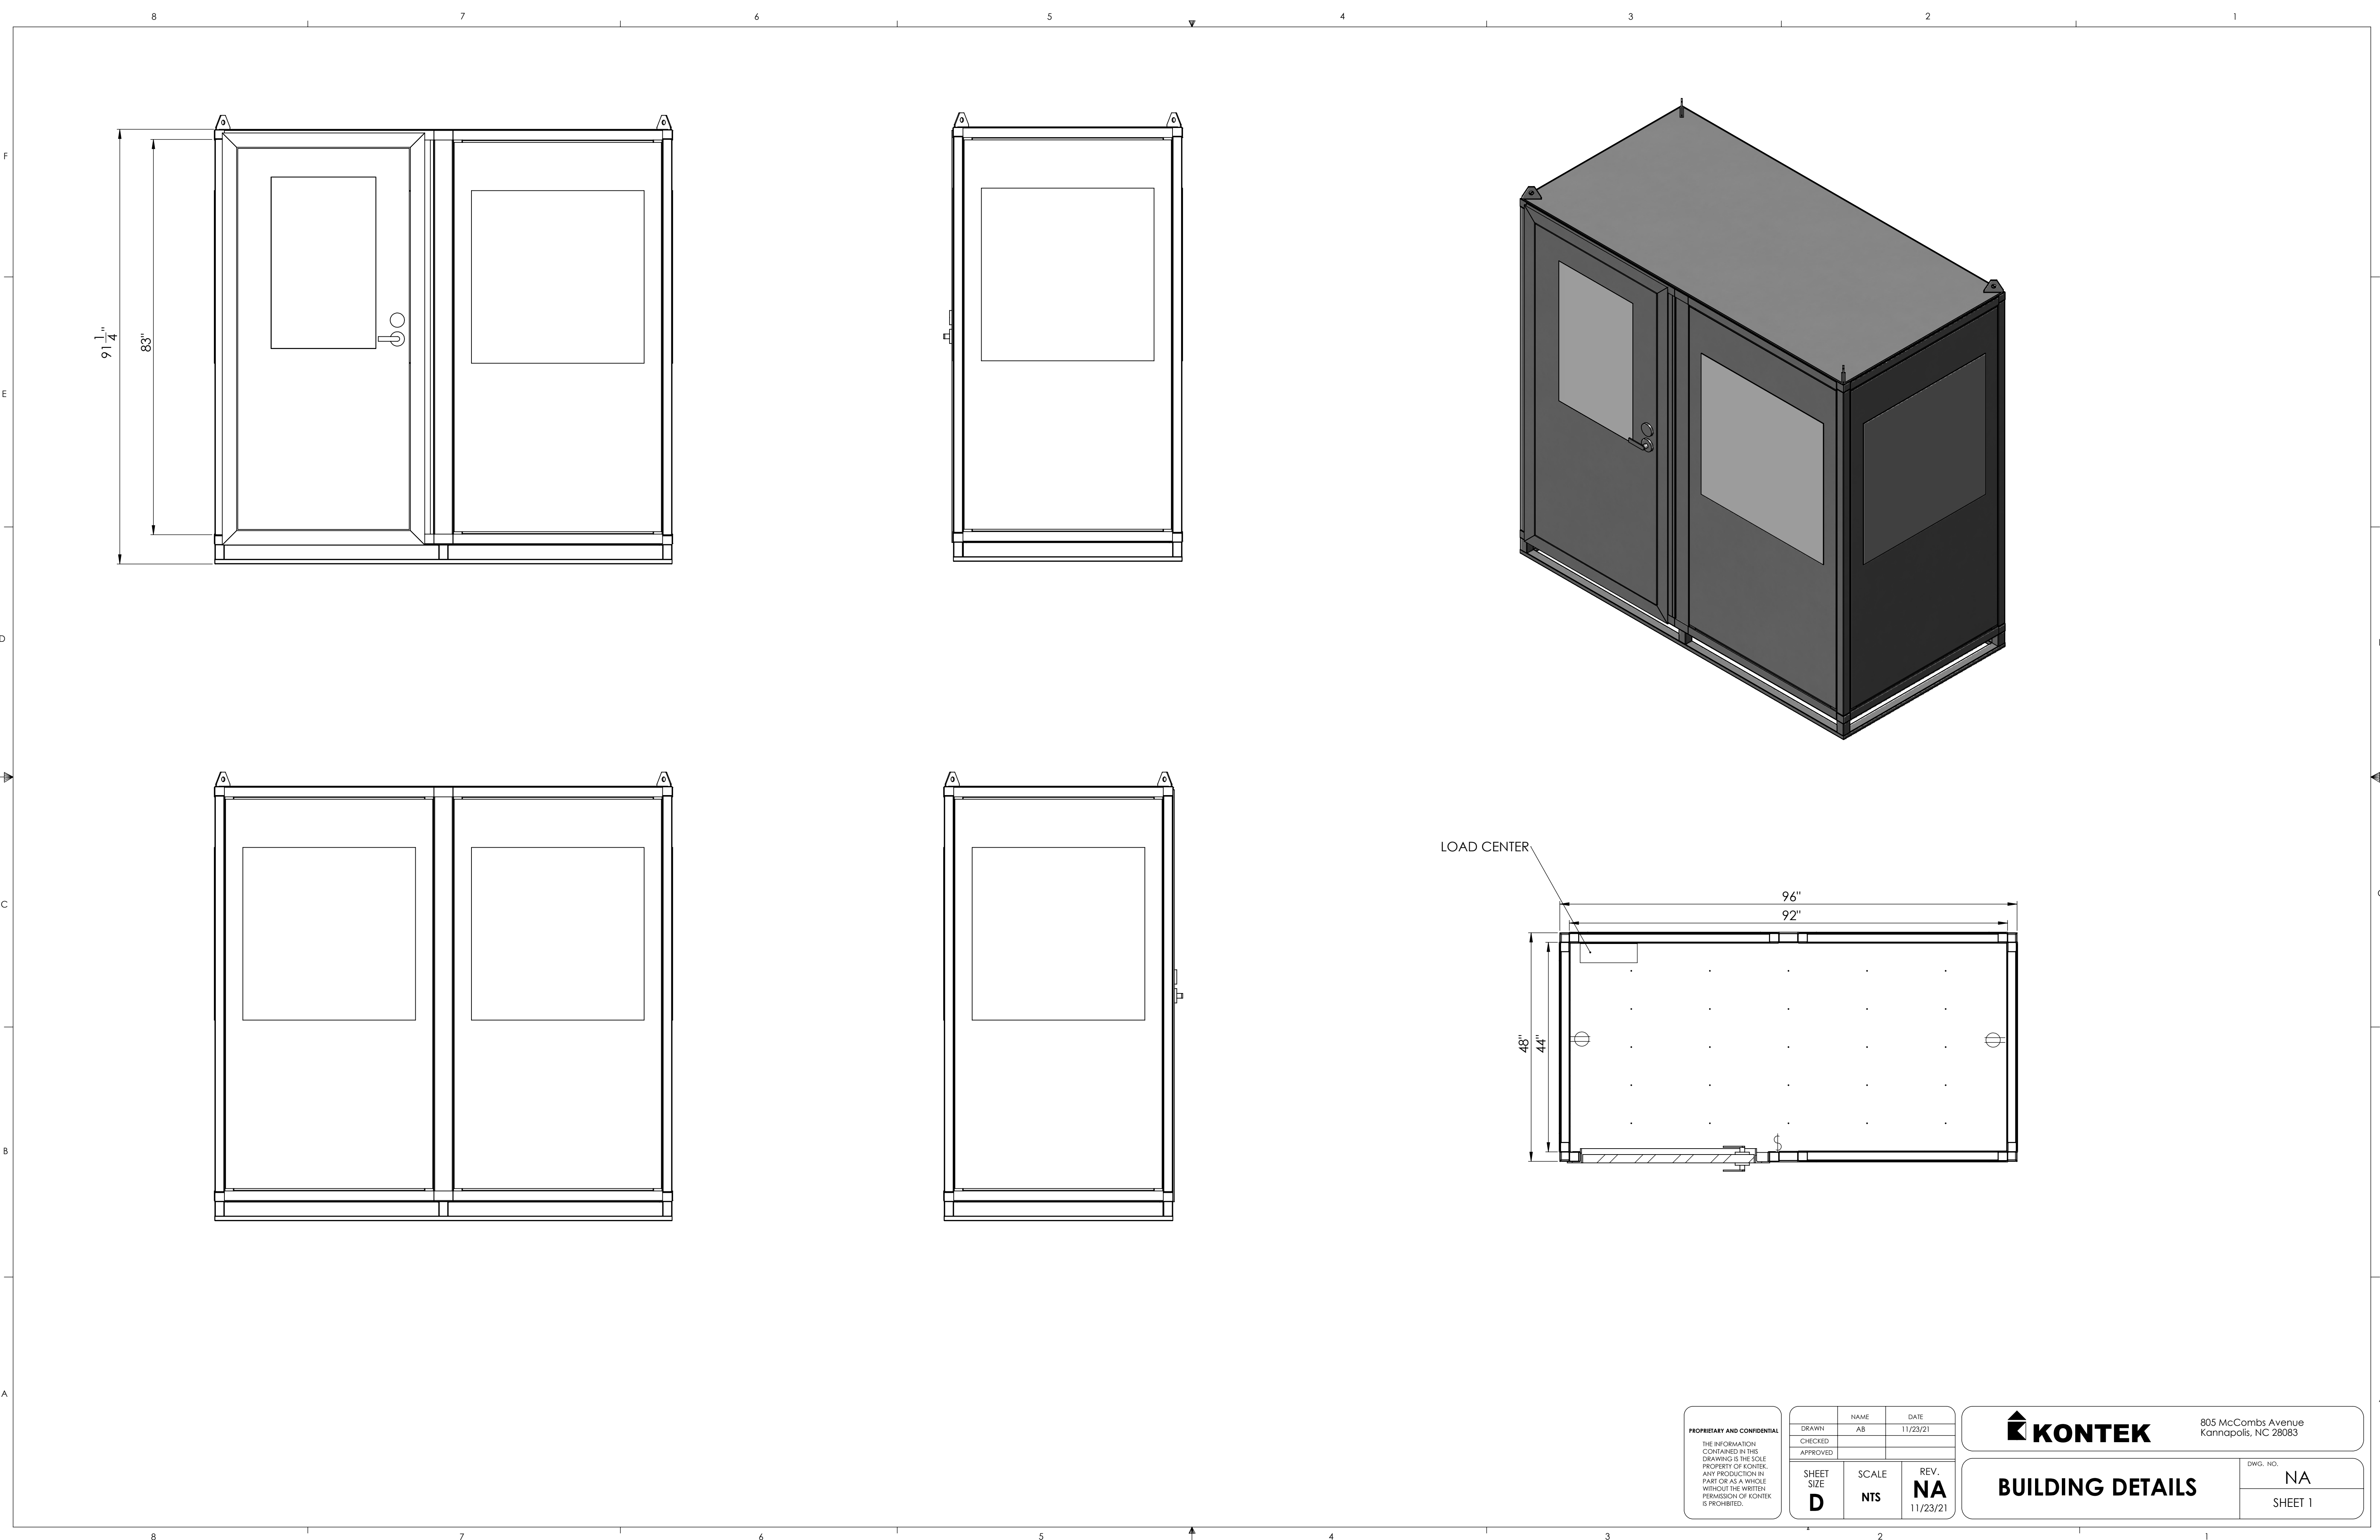

PROPRIETARY AND CONFIDENTIAL  
THE INFORMATION CONTAINED IN THIS DRAWING IS THE SOLE PROPERTY OF KONTEK. ANY PRODUCTION IN PART OR AS A WHOLE WITHOUT THE WRITTEN PERMISSION OF KONTEK IS PROHIBITED.

DRAWN	NAME	DATE
CHECKED	AB	11/23/21
APPROVED		
SHEET SIZE	SCALE	REV.
D	NTS	NA
		11/23/21



805 McCombs Avenue  
Kannapolis, NC 28083

BUILDING DETAILS

DWG. NO. NA  
SHEET 1